


Legend

- Existing Water Mains
- CW Augmentation Pump
- CW Augmentation Pipes 2028-33

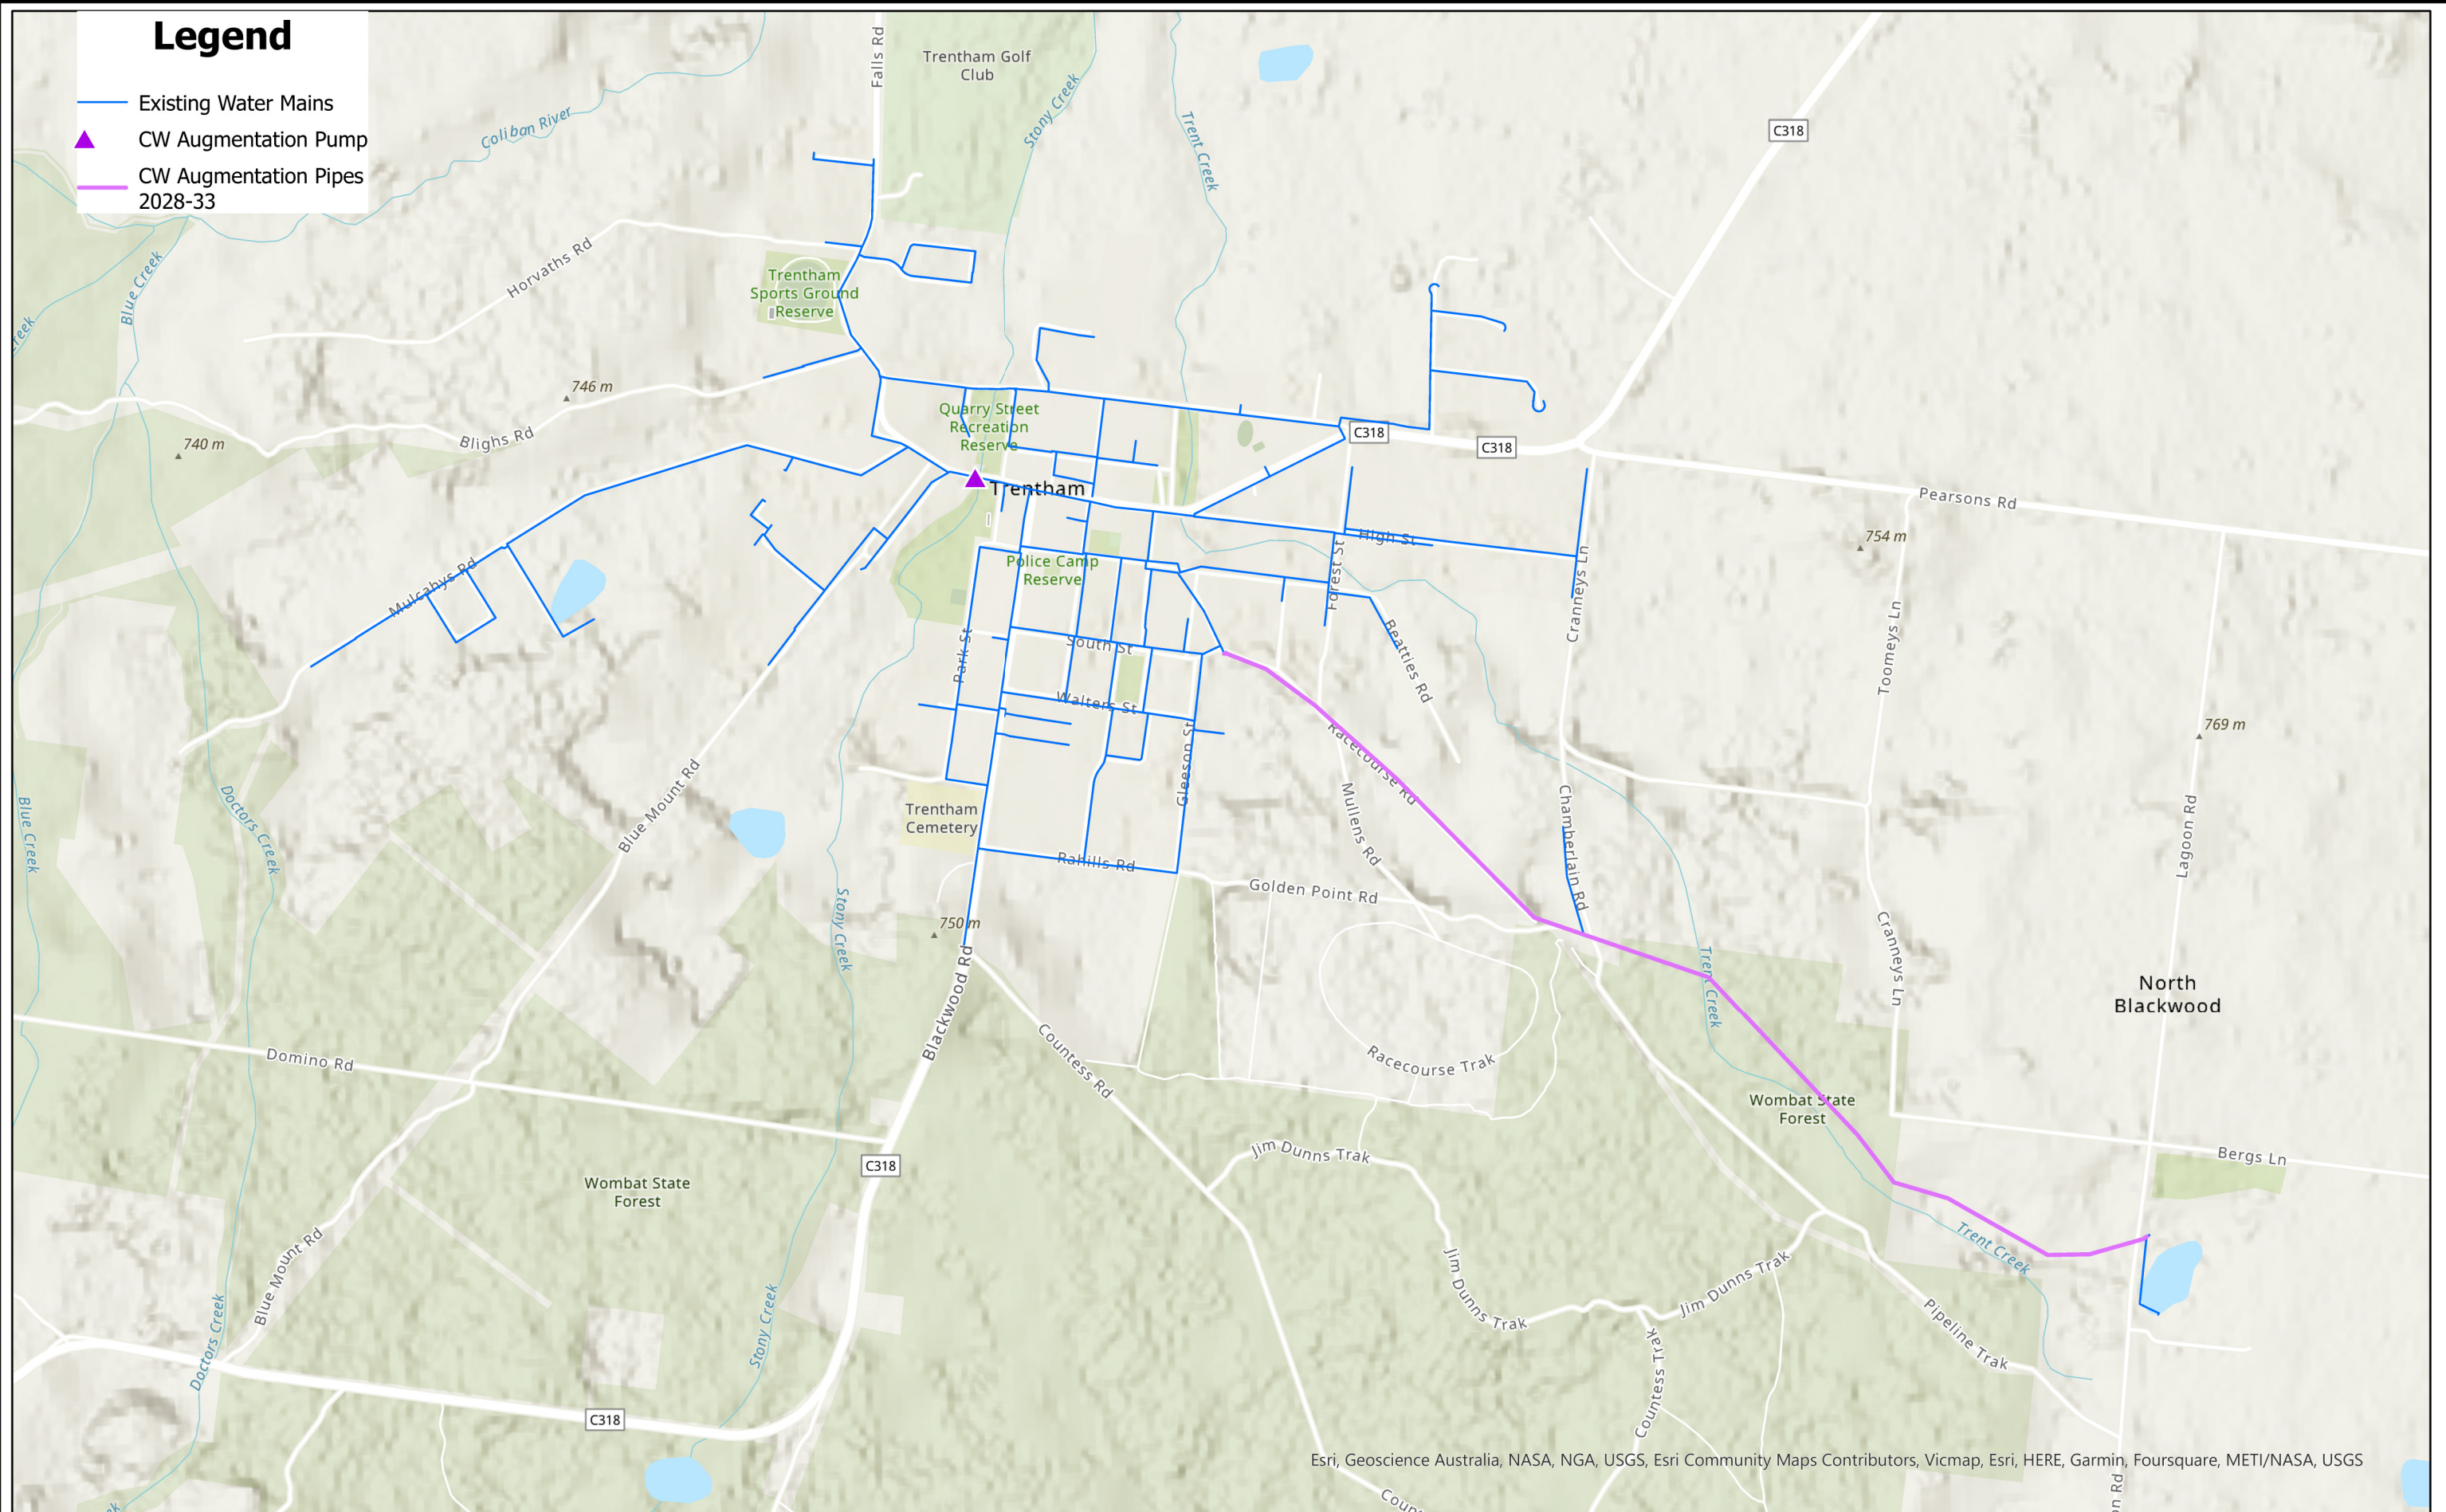

Disclaimer with respect to the information provided:

Coliban Water makes no representation or warranty regarding the accuracy or completeness of the information in this document. Coliban Water further accepts no responsibility for any omissions or inaccuracies that may exist, and disclaims all liability for any loss or damage which may arise directly or indirectly from reliance on the information in this document, whether or not that loss is caused by any negligence on the part of Coliban Water or its employees.

Coliban Region Water Corporation Trentham Water Augmentations 2023-2033



Scale: 1:16,000

